


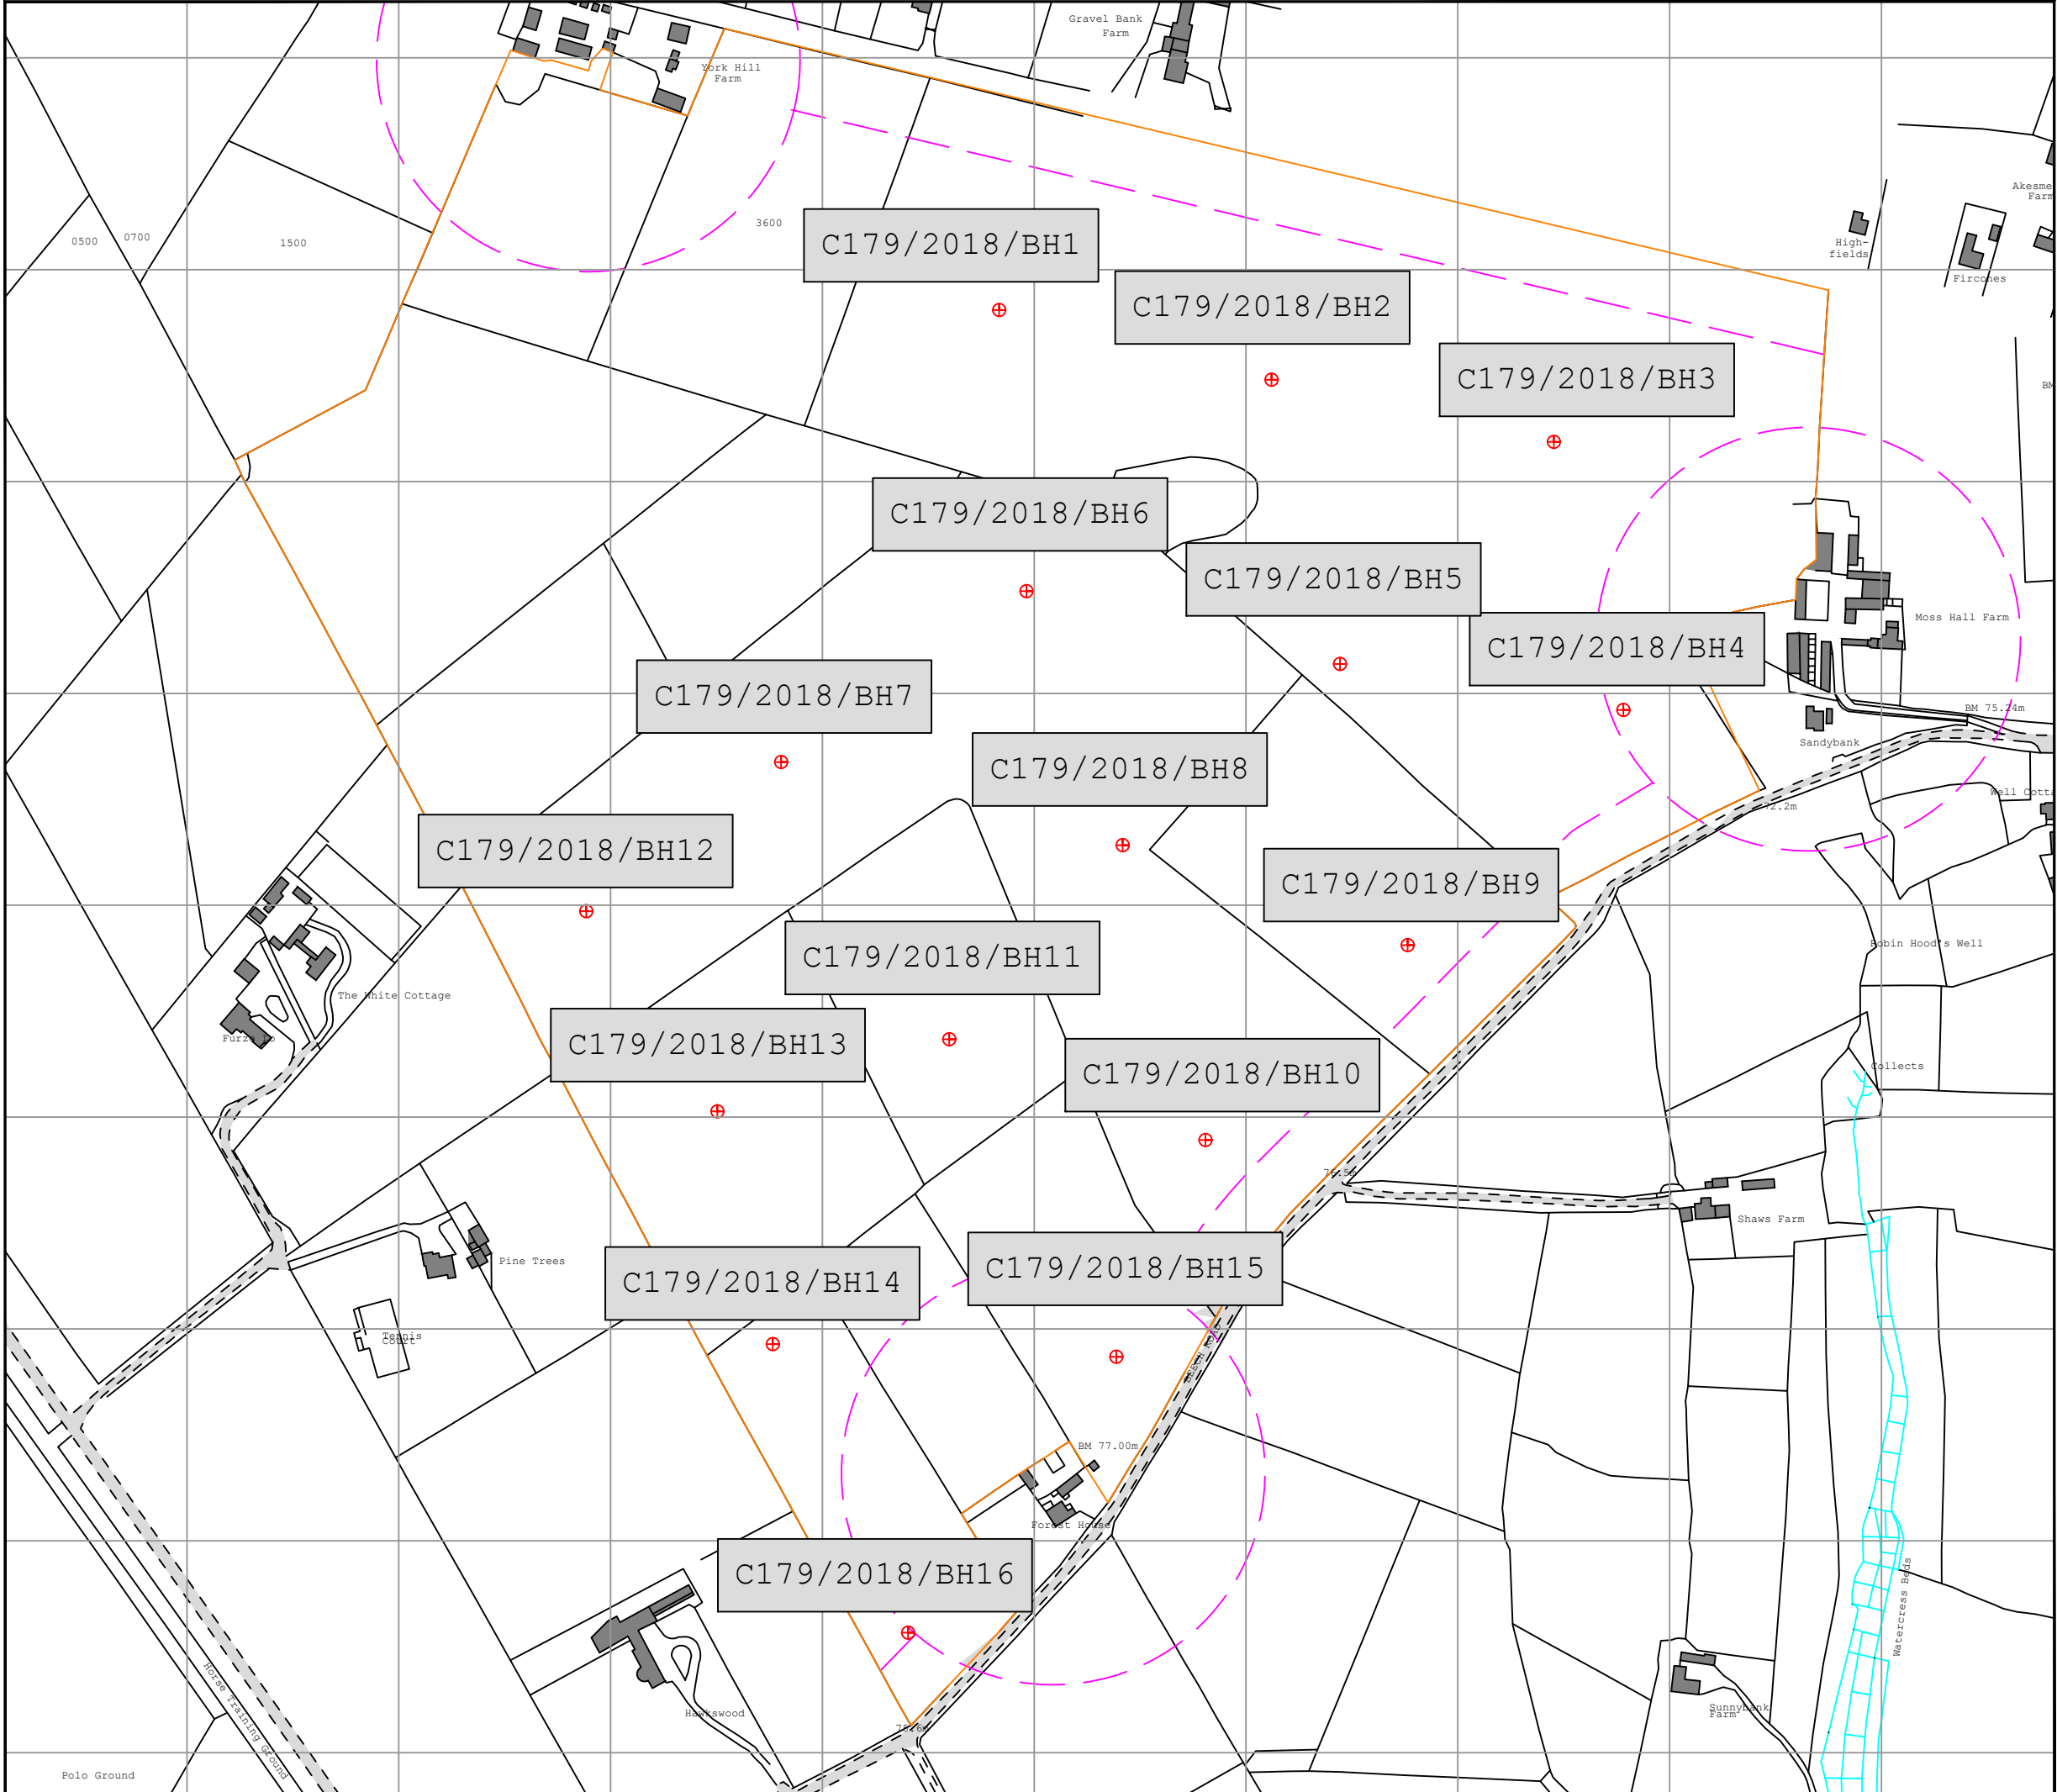

Legend



Site Name:
C179 Cobden Farm

Drawing Name:
Proposed 2018 Exploration Borehole Plan

Drawn By: H.Sandbach	Scale @ A3: 1:3000	
Date: 08/08/2018	Drawing Number:	